

**UNIT MIX**

LABEL	UNIT SIZE	# UNITS	%	SQ. FEET	INSULATED
BC	5' x 10'	438	49.2	21350	Y
CC	5' x 15'	22	2.0	1650	Y
IC	10' x 5'	75	6.9	3750	Y
DC	10' x 10'	286	26.2	28600	Y
MR	10' x 10 1/4'	2	0.2	200	N
EC	10' x 15'	282	24.0	39300	Y
FC	10' x 20'	3	0.3	600	Y
OFFICE	30' x 40'	1	0.1	1200	N
OFFICE	40' x 20'	1	0.1	800	N
SOFT. NON-INSULATED					2200
SOFT. INSULATED					95850
<b>TOTAL</b>					<b>1091 100 98050</b>

DOOR SCHEDULE						
QTY	CODE	TYPE	SIZE	ROUGH OPENING	MANUF.	DESCRIPTION
4	DB-B	SWING B	3'-8" x 7'-0"	4'-0" x 7'-2"	PDL/equlv	DOOR, LEVER / LEVER, 20/24 LITE, CLOSER, LC
2	FWA	SWING A	3'-0" x 7'-0"	3'-4" x 7'-2"	PDL/equlv	DOOR, LEVER / LEVER, 90 MIN. FIRE, CLOSER, LC
3	FWA	SWING A	3'-8" x 7'-0"	4'-0" x 7'-2"	PDL/equlv	DOOR, LEVER / PANIC, 10/10 LITE, PASS, 90 MIN. FIRE, CLOSER
8	FWB	SWING B	3'-8" x 7'-0"	4'-0" x 7'-2"	PDL/equlv	DOOR, LEVER / PANIC, 10/10 LITE, PASS, 90 MIN. FIRE, CLOSER

**DOOR RANGE CHART**


QTY	PART #	DESCRIPTION
474	40-7	3'0"-4'0" x 6'0"-7'0", 944
613	80-7	8'0"-9'0" x 6'0"-7'0", 344

ROLL-UP DOORS MEET ASTM E330

DOOR SIZES MAY VARY DUE TO ENGINEERING ISSUES

NOTE:  
DUE TO BUILDING BEING OVER 105,000 SQUARE FEET, A 3-HOUR FIREWALL WILL BE REQUIRED. THIS FIREWALL IS NOT INCLUDED IN CURRENT QUOTE.

QUOTE DOES INCLUDE FIRE SEPARATION AROUND BOTH MECHANICAL ROOMS.

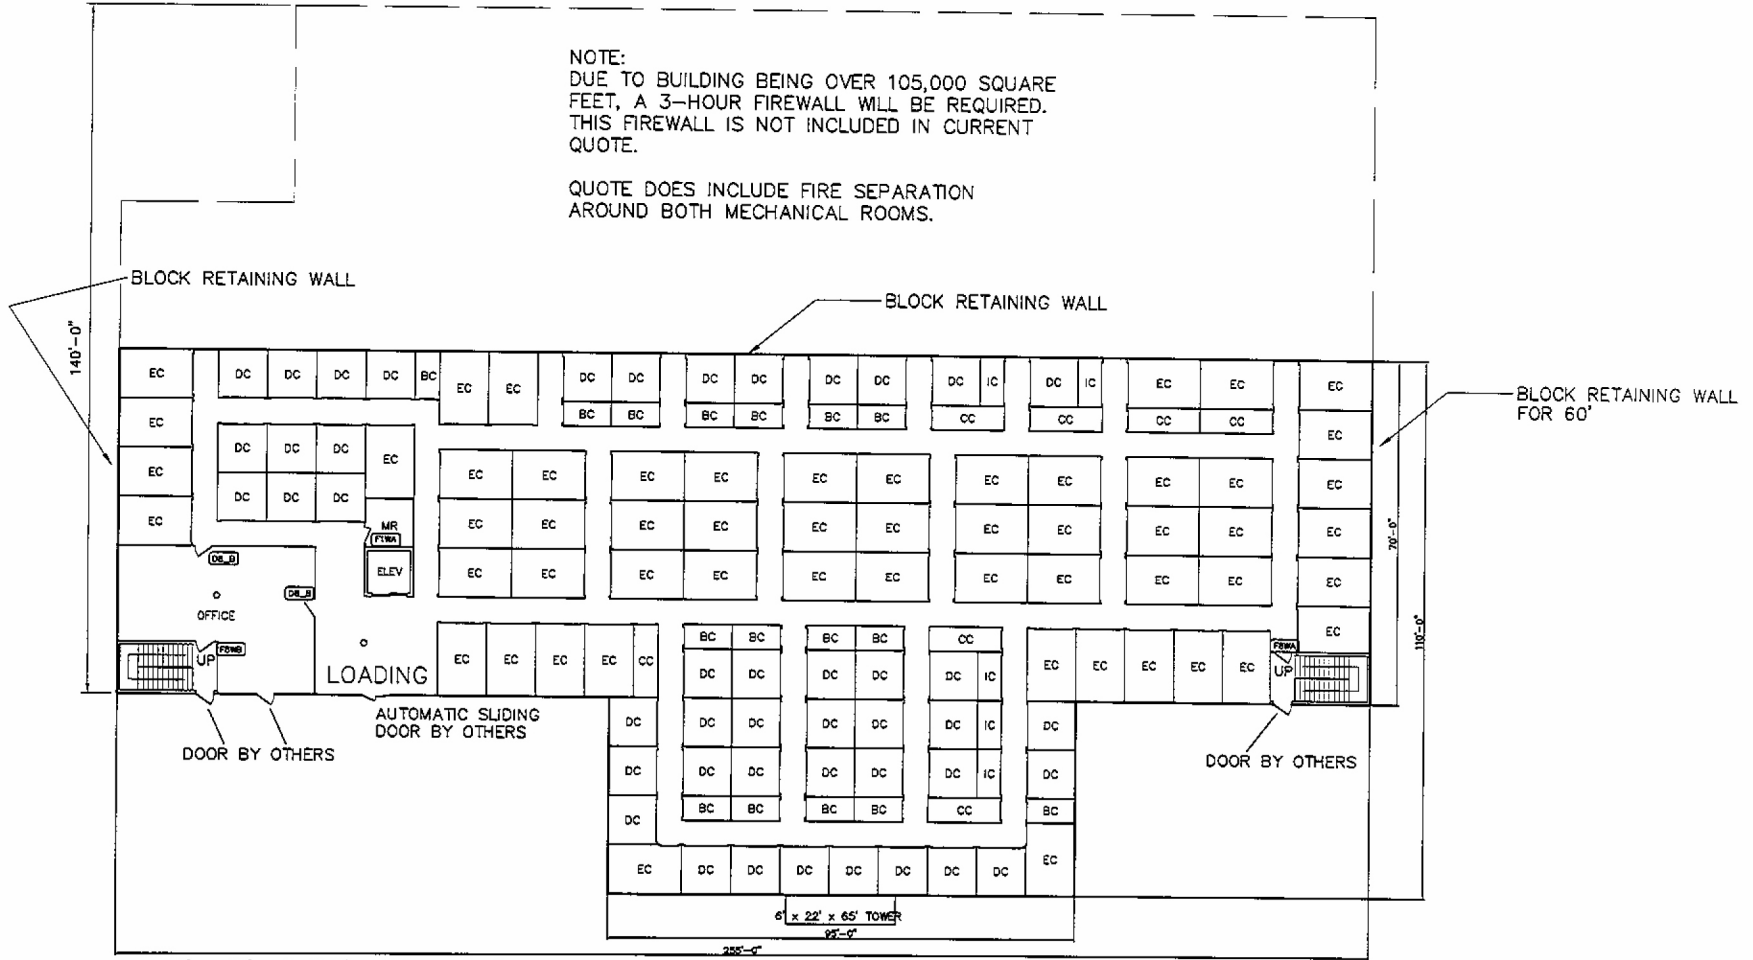


A - 95' x 40' adj, 255' x 70' x 10'-0" FLOOR-TO-FLOOR INTERIOR CORRIDOR BASEMENT

NOTE: ALL DIMENSIONS ARE OUT-TO-OUT

Revisions:	By:
Name: LAD	Scale: 1 = 40'
	Date: 1/18/08

TRACHTE BUILDING SYSTEMS, Inc.

This drawing and all parts thereof is the exclusive property of Trachte Building Systems, Inc. 314 Wilburn Road, Sun Prairie, Wisconsin (800/356-5824) (Local 608/837-7899) and may not be reproduced in whole or part without written permission.

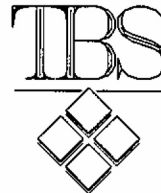

CUSTOMER NAME

Proposed Mini Storage System for:  
GEOFF CLARK  
TACOMA, WA

F.O.B.

Sheet Title

FLOOR PLAN

Plan #

37658

Phase